


Formur (lodret snit)

Forbandter

Frederiksberg forbandt

NOTE: Murstenene er tegnet i 2:1.

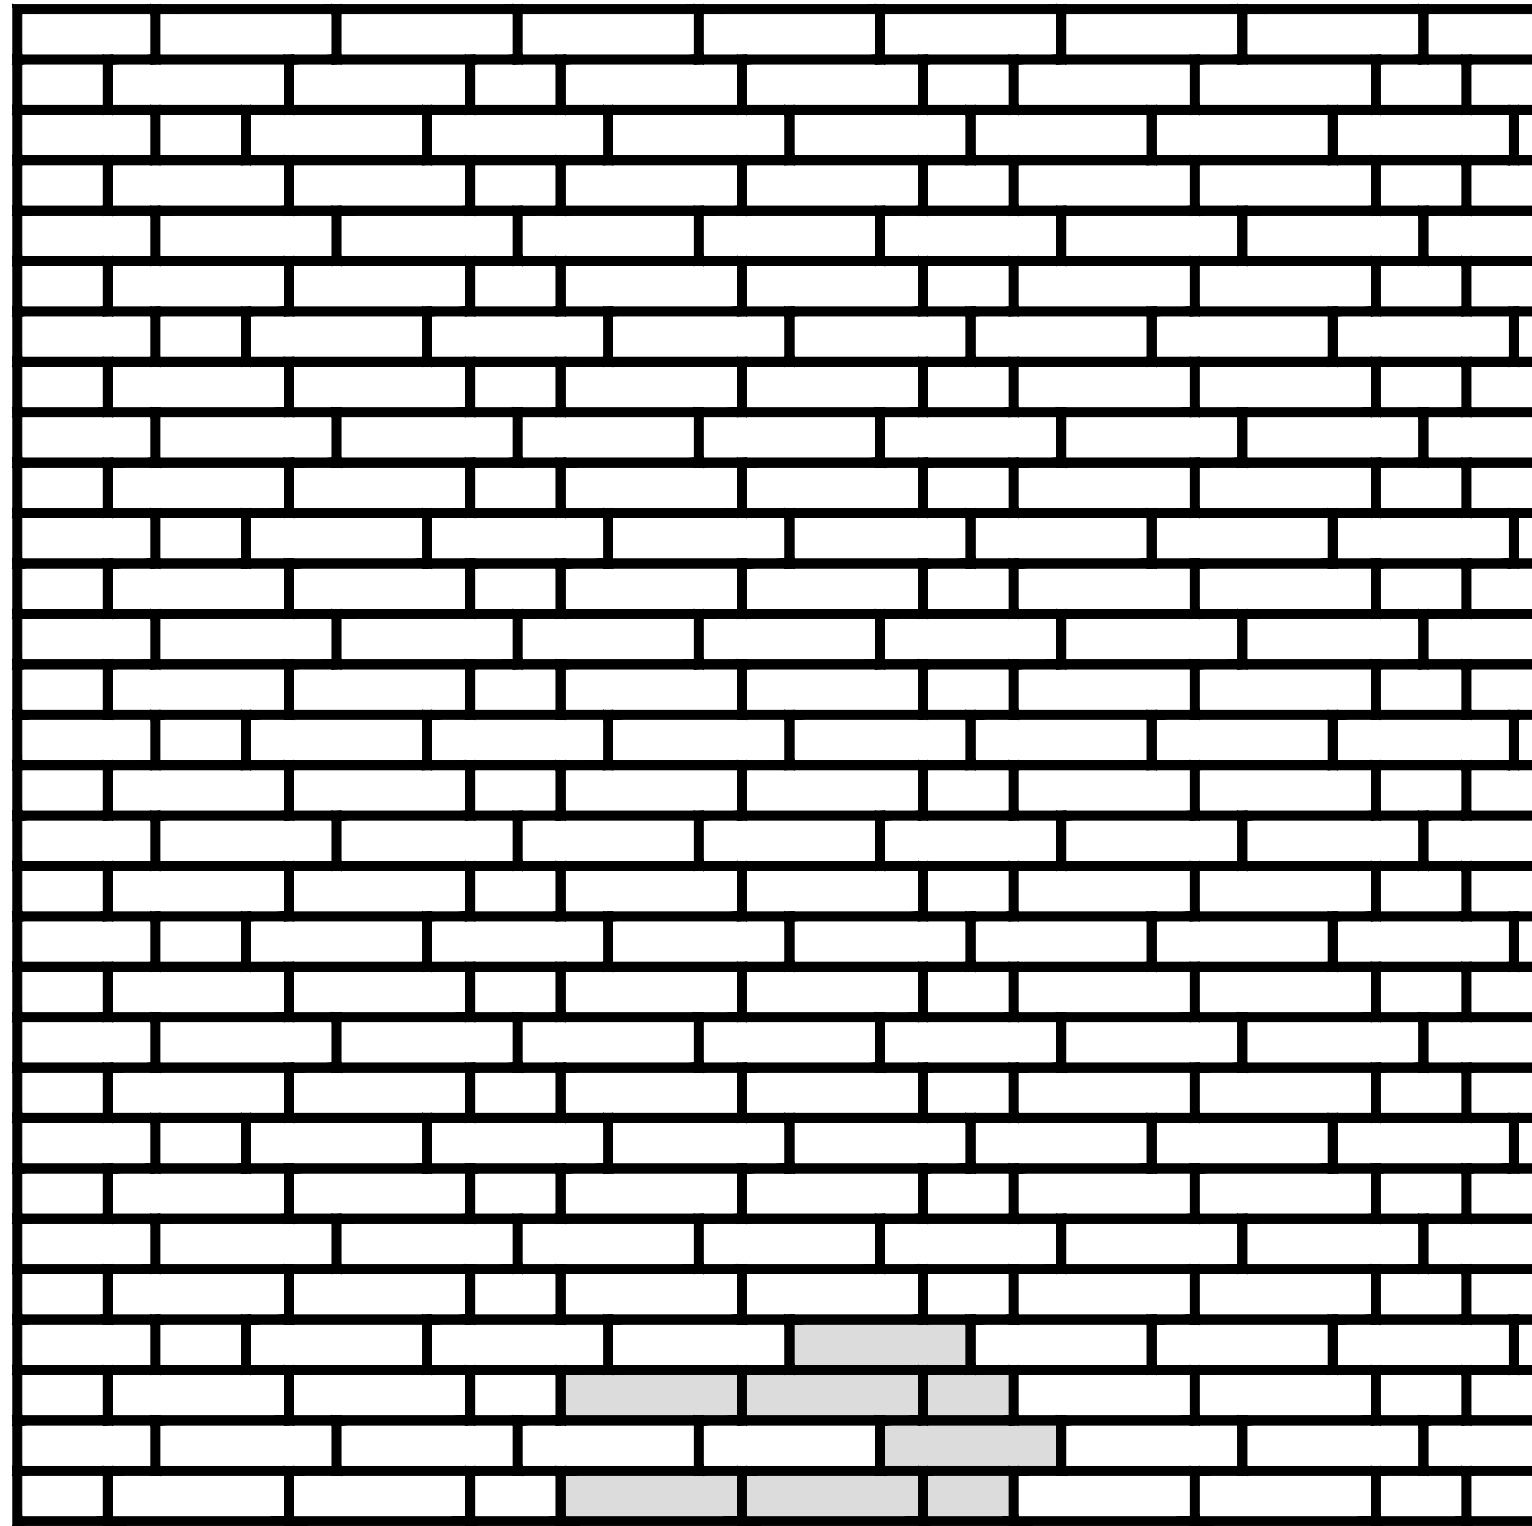

U5FO

1.2.2013

Tegningshistorik

1.6.1999

1.3.2006