


Formur (lodret snit)

Forbandter

Borgergadeforbandt

NOTE: Murstenene er tegnet i 2:1.

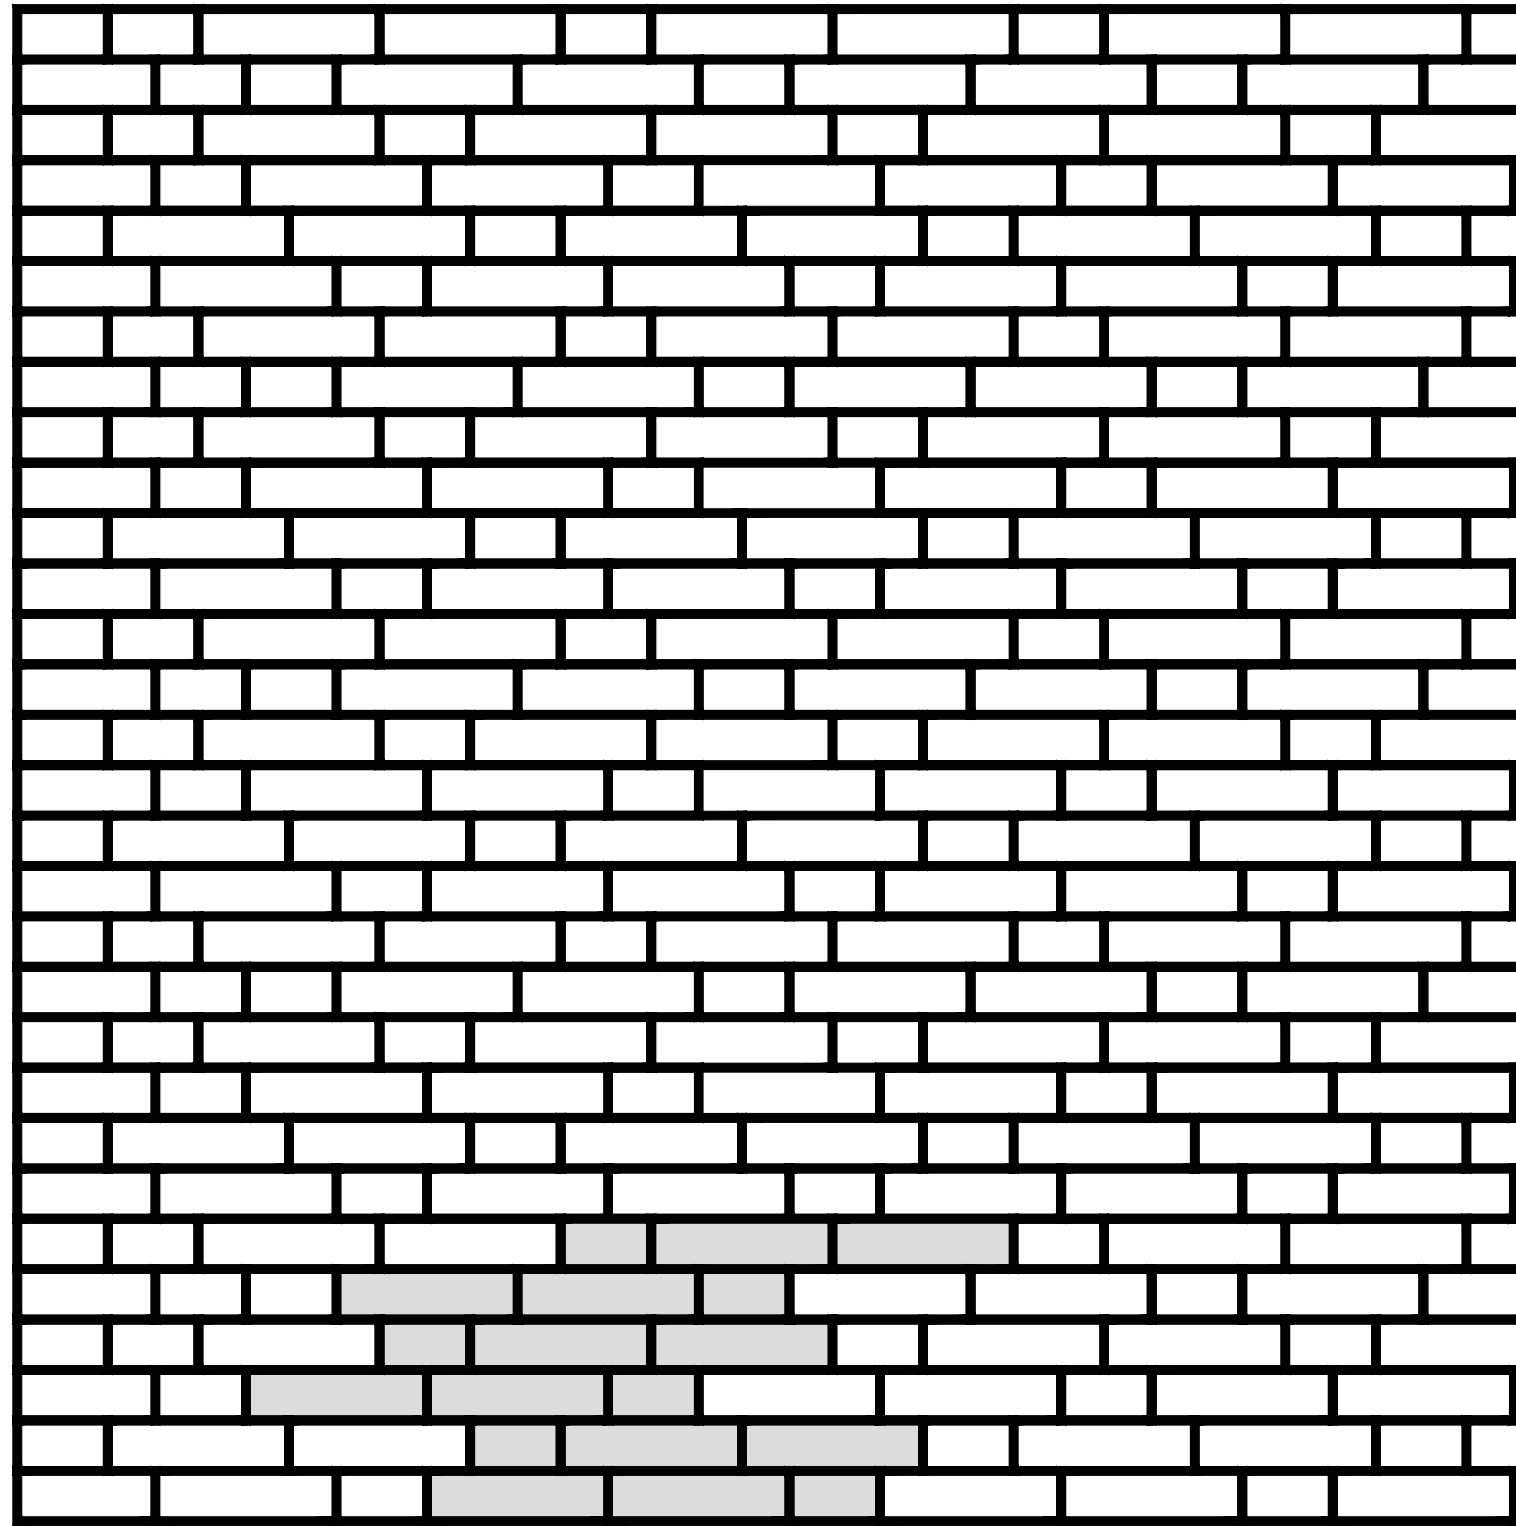

U5FR

1.2.2013

Tegningshistorik

1.3.2006